



かである地下連絡通路 S=1/600

業務を処理するために要する室

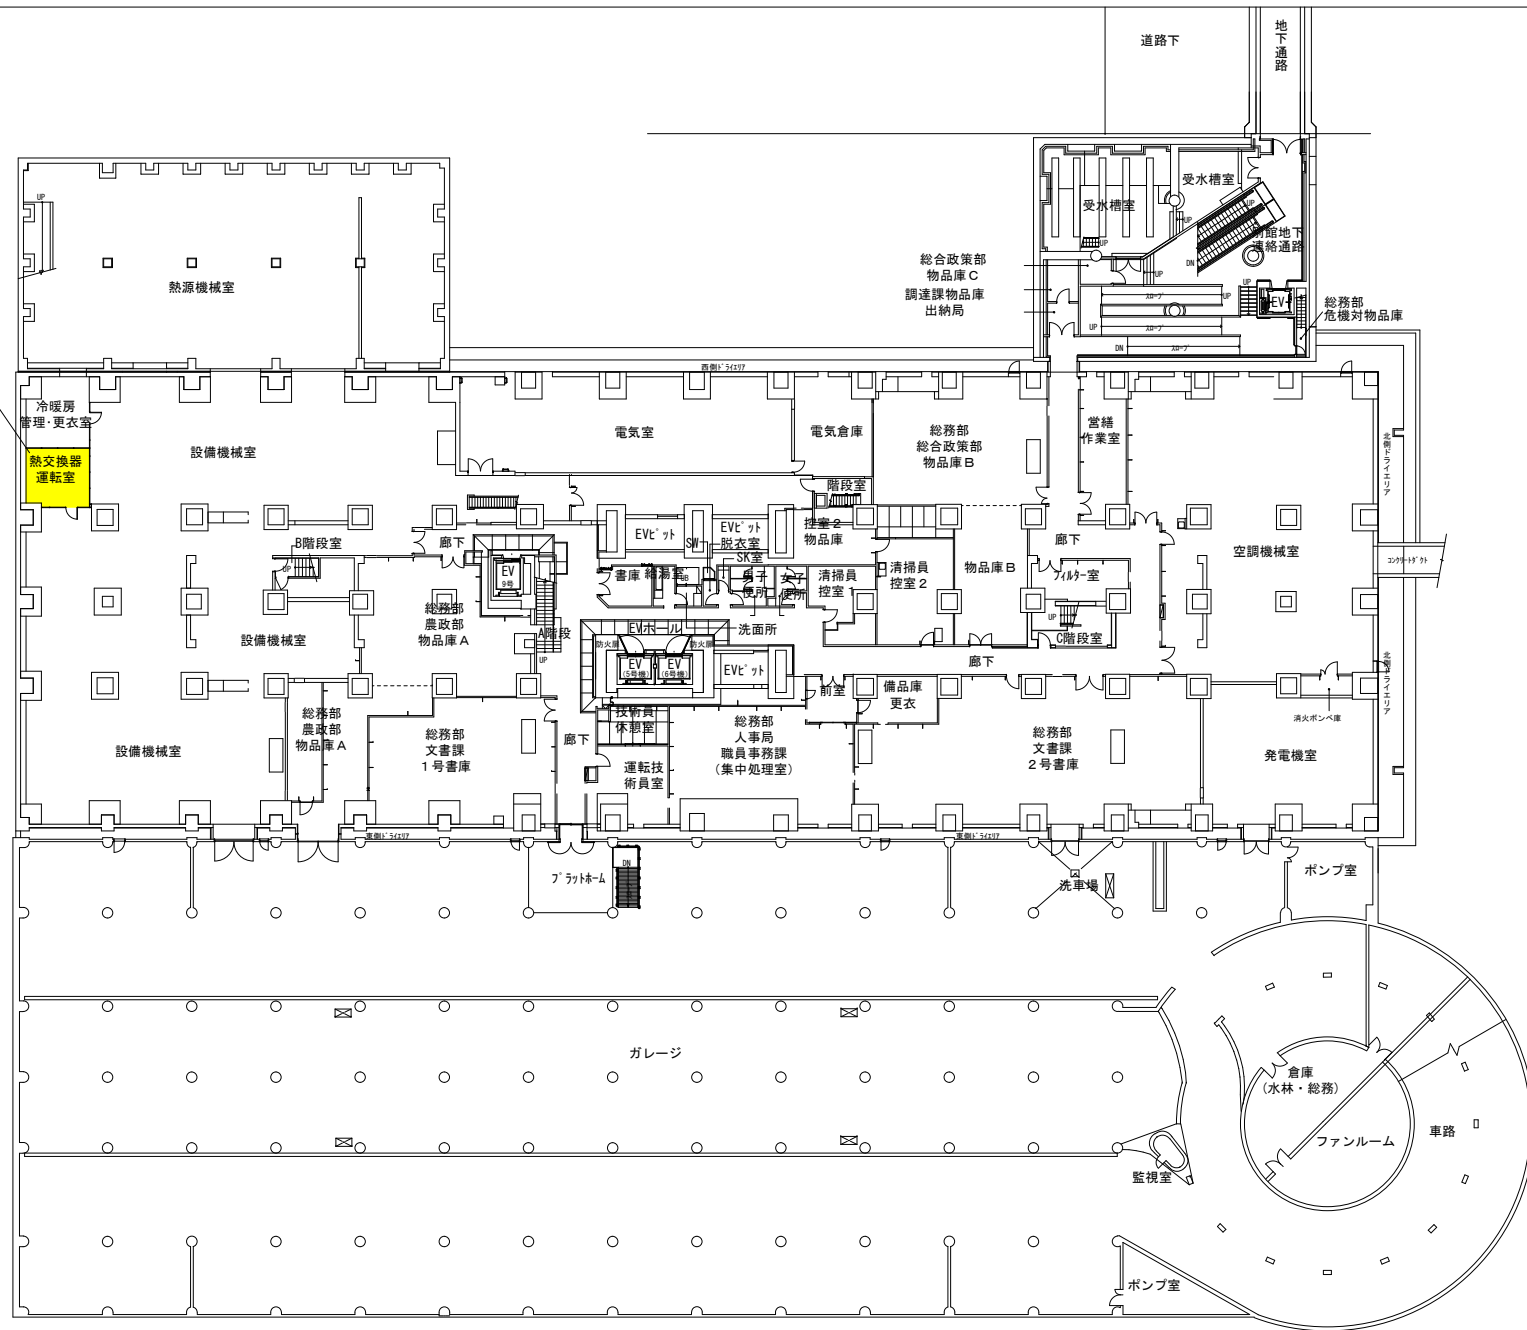



本庁舎地下2階平面図 S=1/400

(2020/06/10)

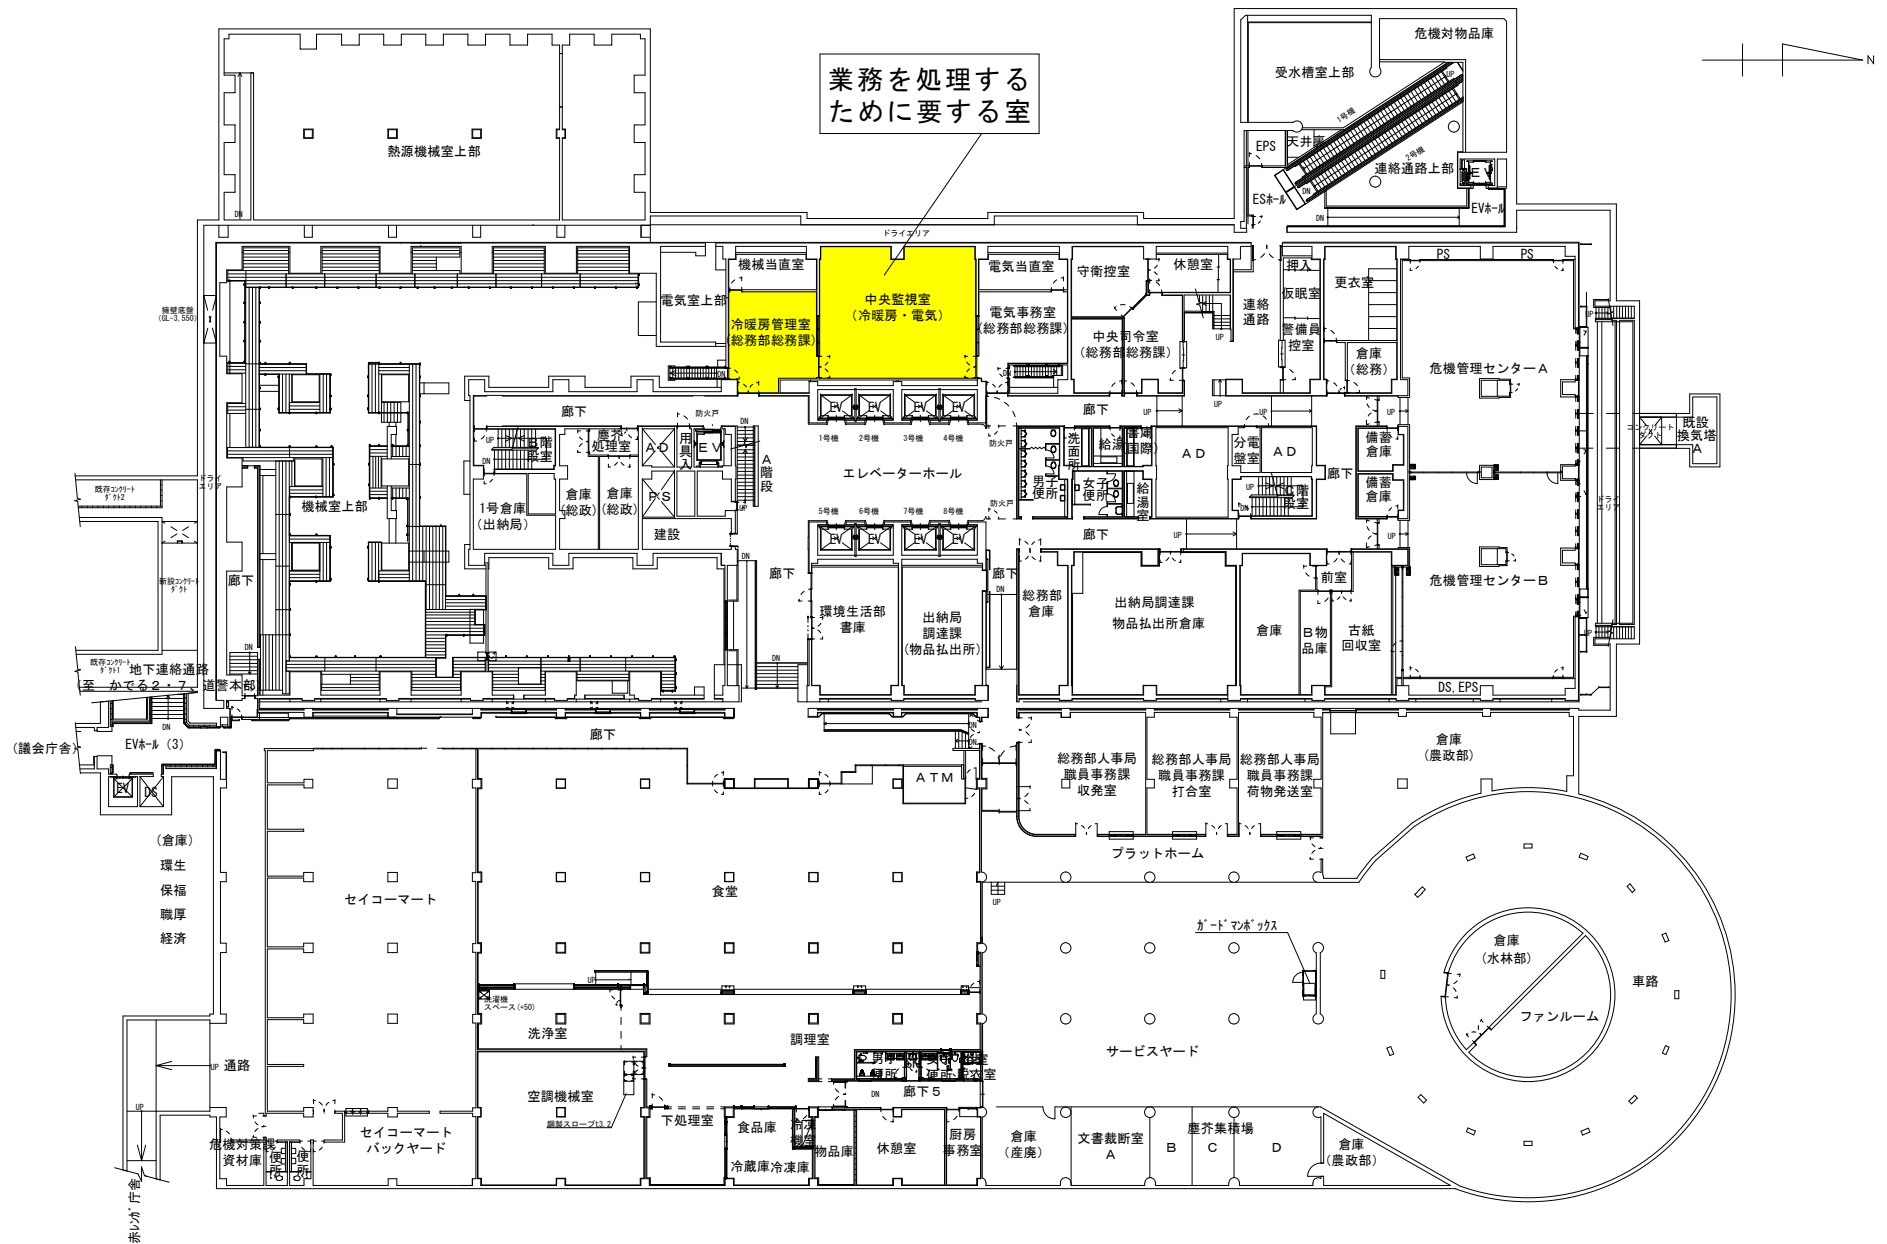



本庁舎地下1階平面図 S=1/400

(2025/11/01)

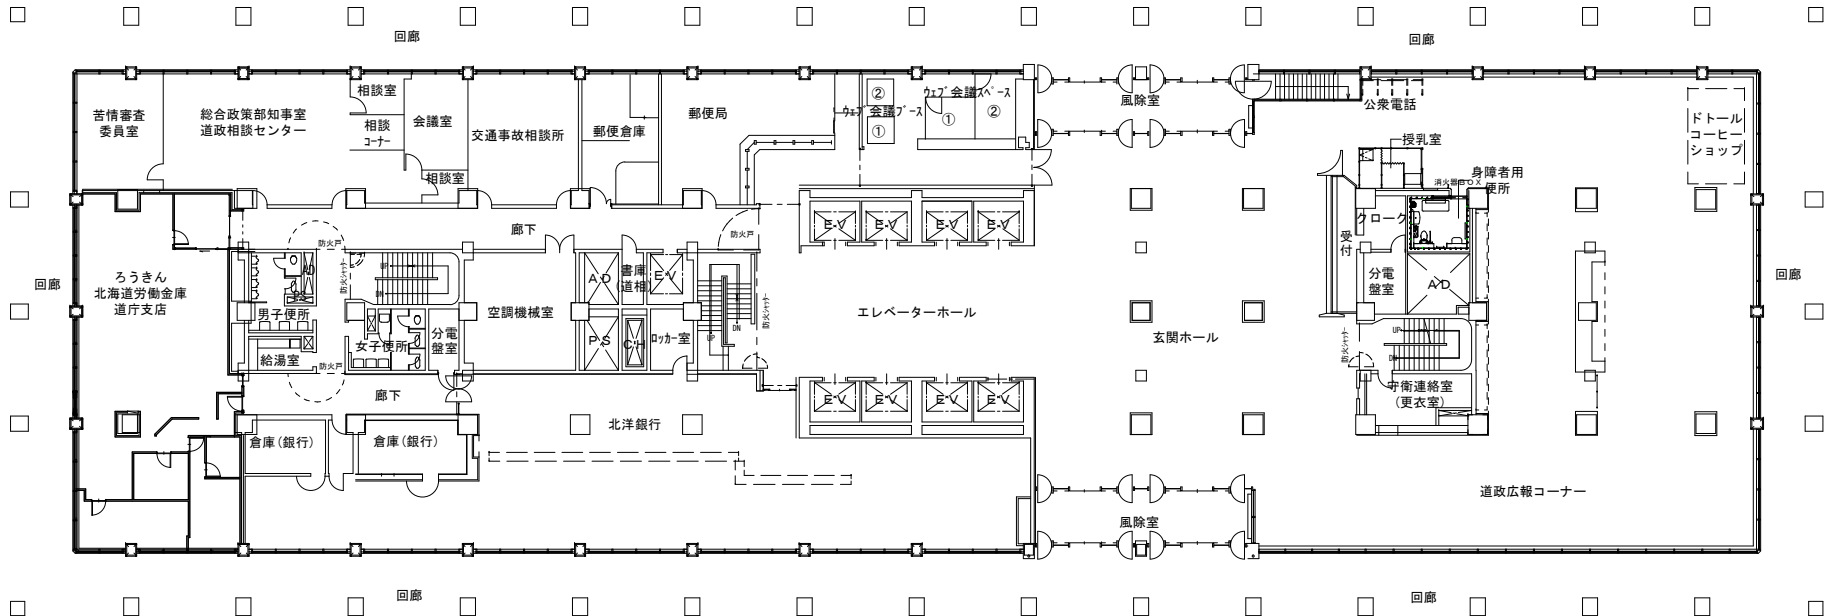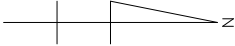


本庁舎 1 階平面図 S=1/300

(2023/10/04)

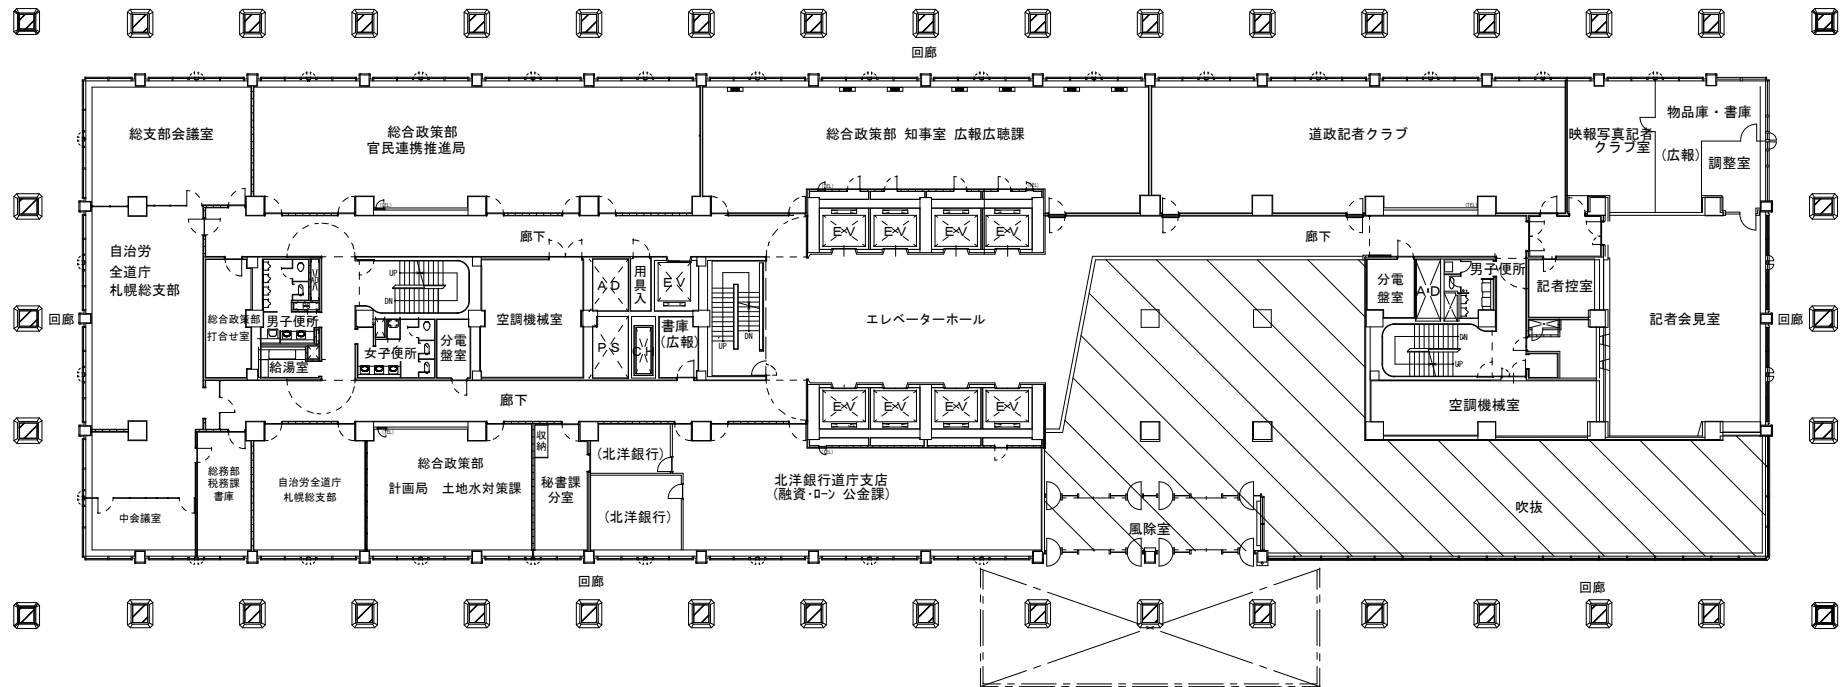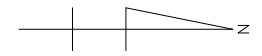

本庁舎 2 階平面図 S=1/300



(2024/11/01)

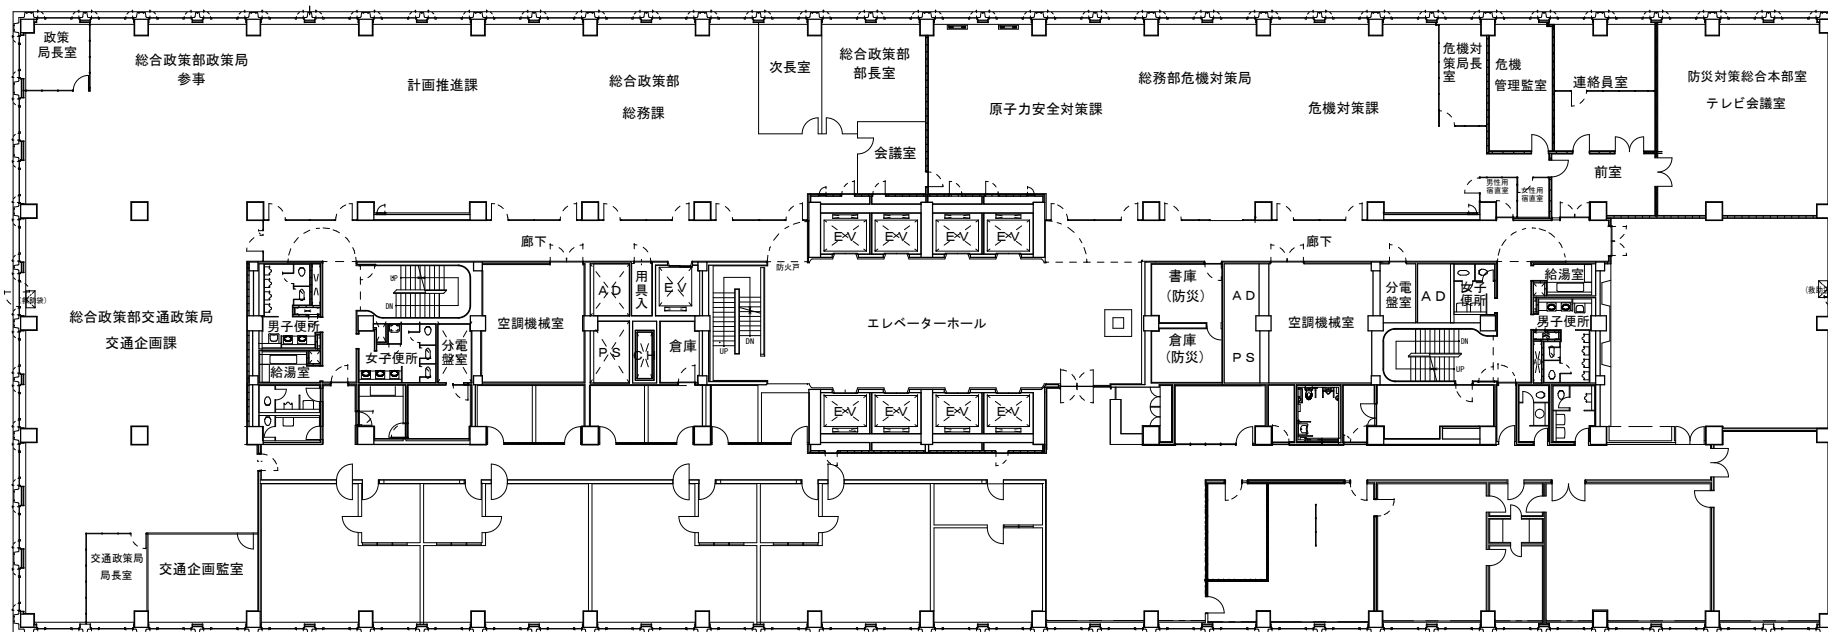

本庁舎 3 階平面図 S=1/300



(2024/12/20)



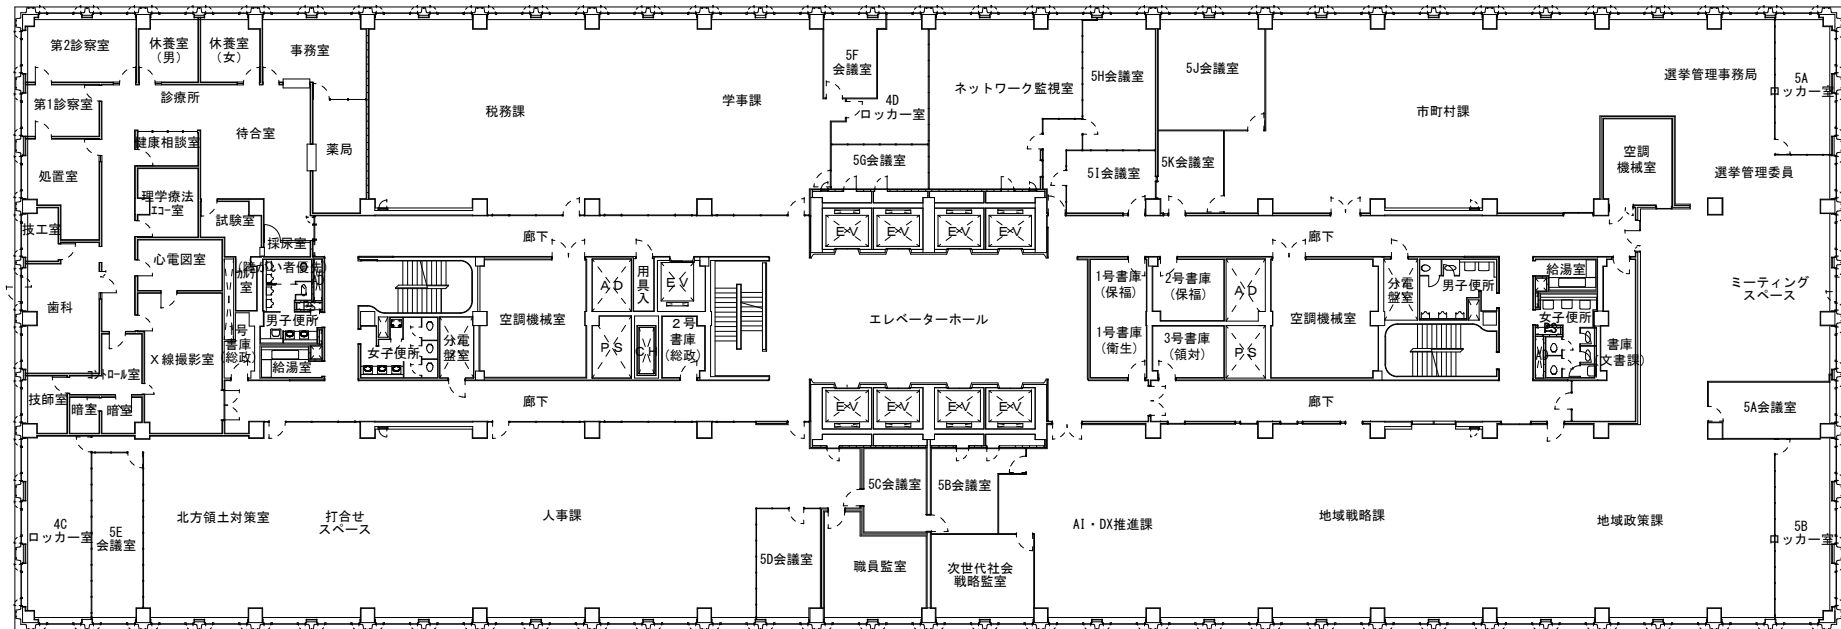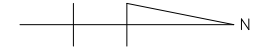



本庁舎5階平面図 S=1/300

(2026/04/01)

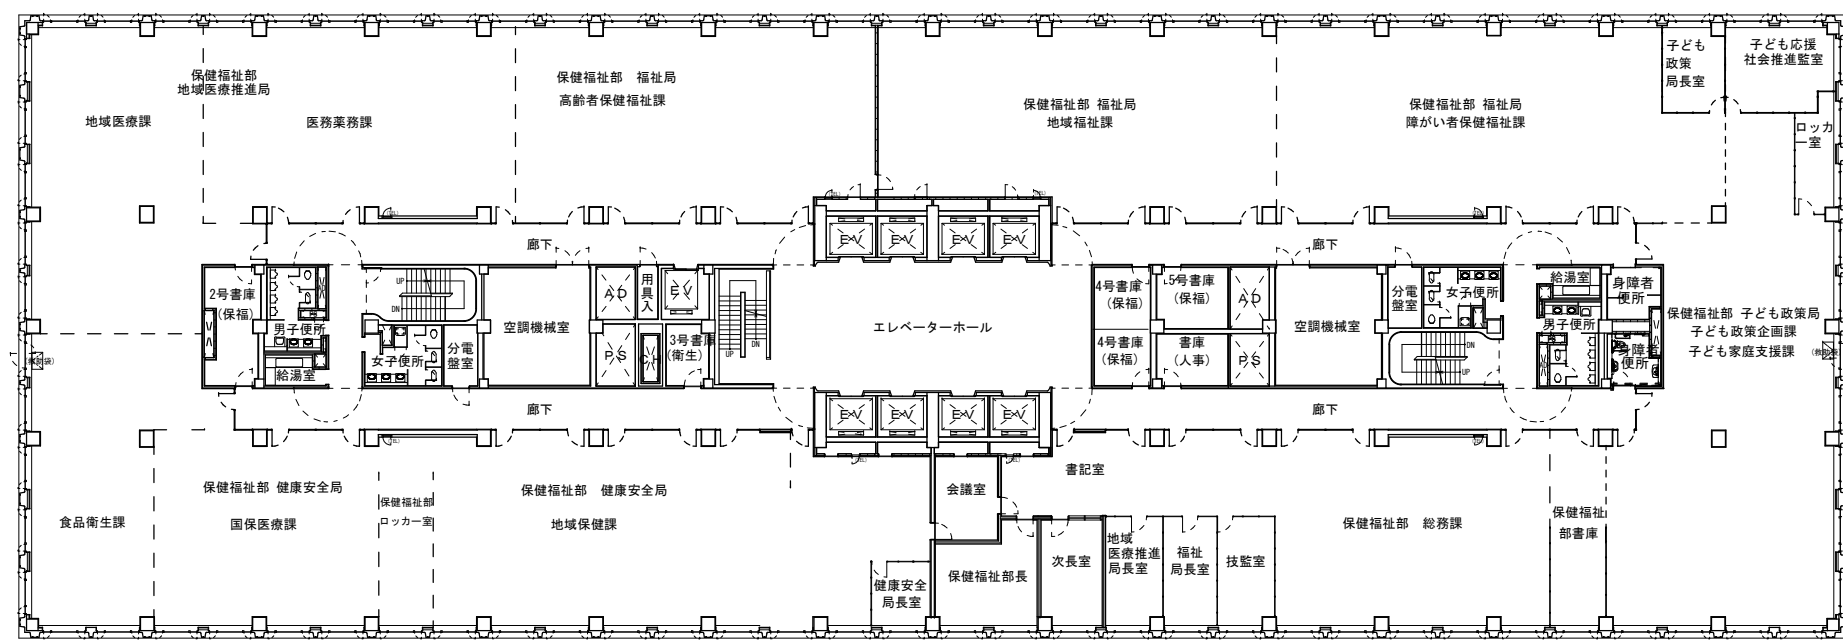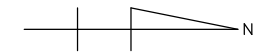



本庁舎 6階平面図 S=1/300

(2023/06/01)

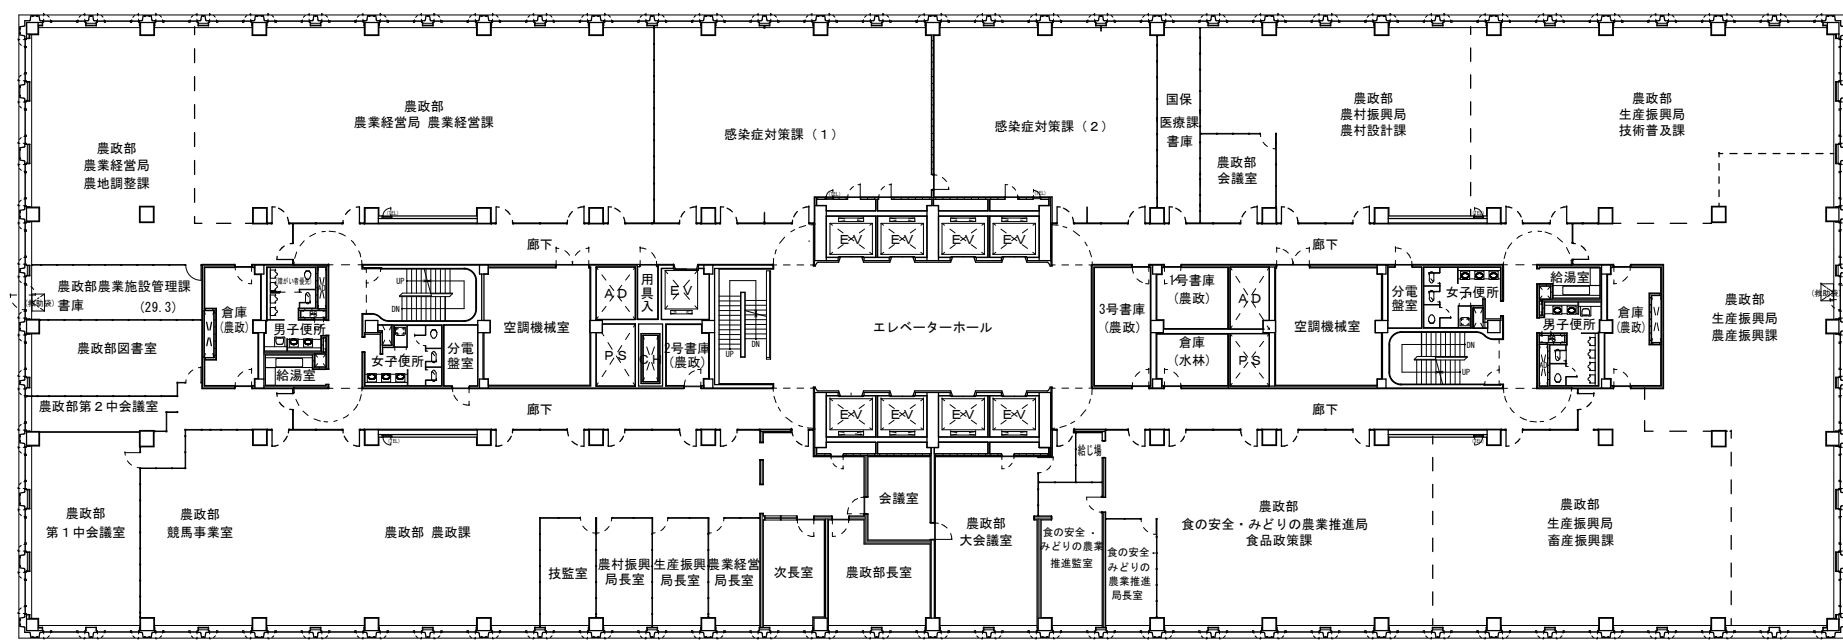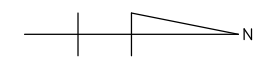



本庁舎 7階平面図 S=1/300

(2024/04/01)

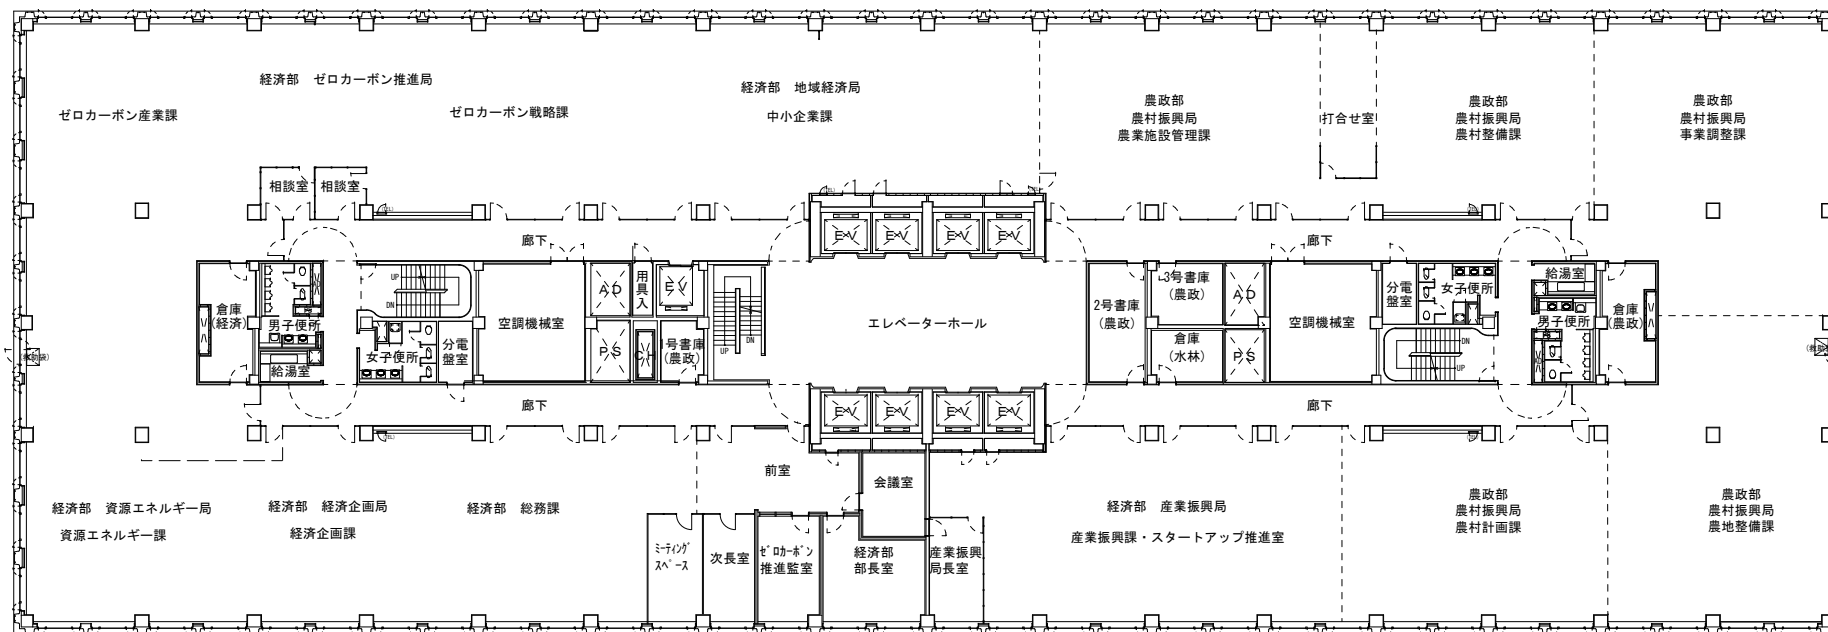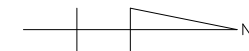


本庁舎 8階平面図 S=1/300

(2024/04/01)

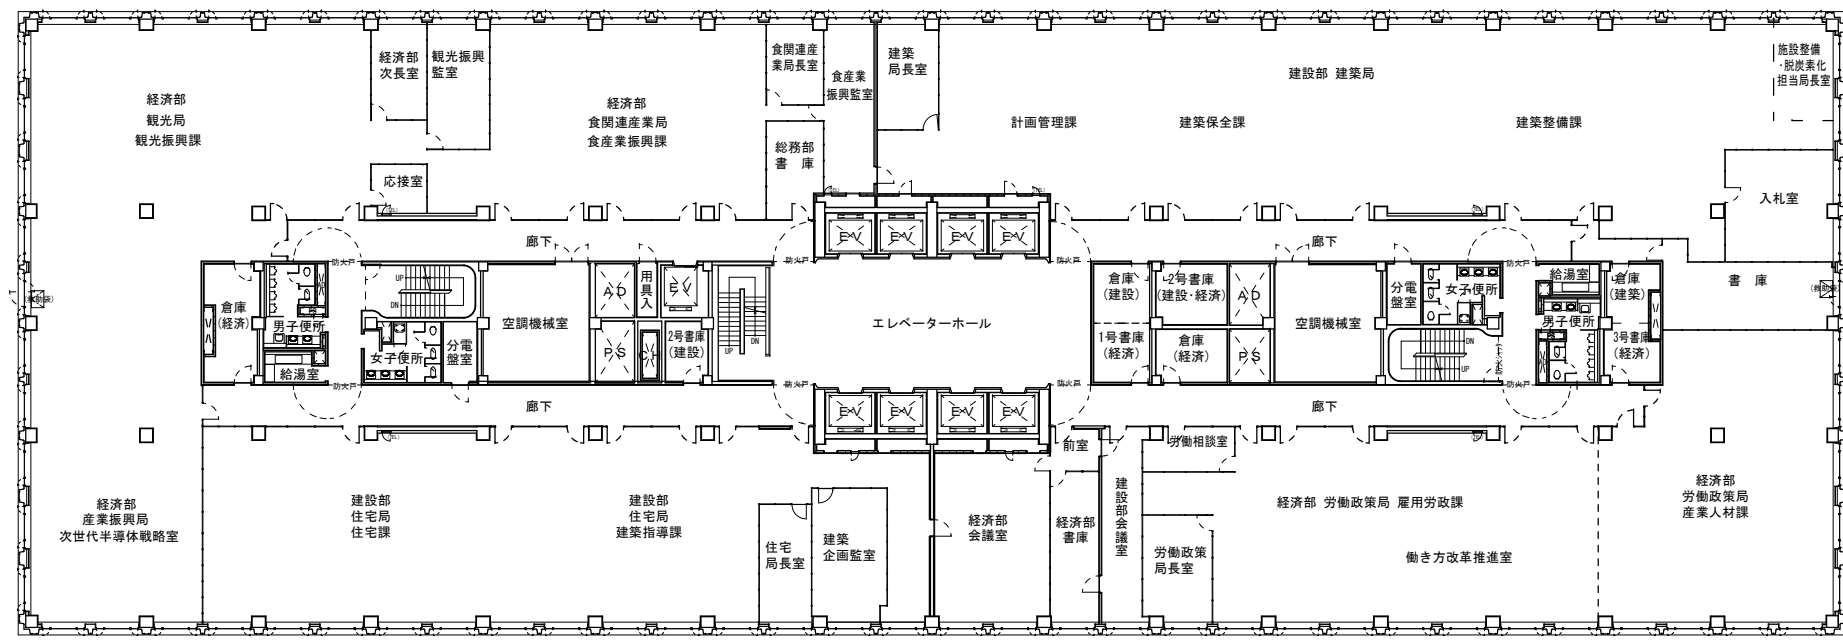
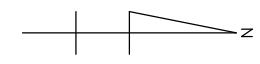


本庁舎 9 階平面図 S=1/300


(2024/08/20)

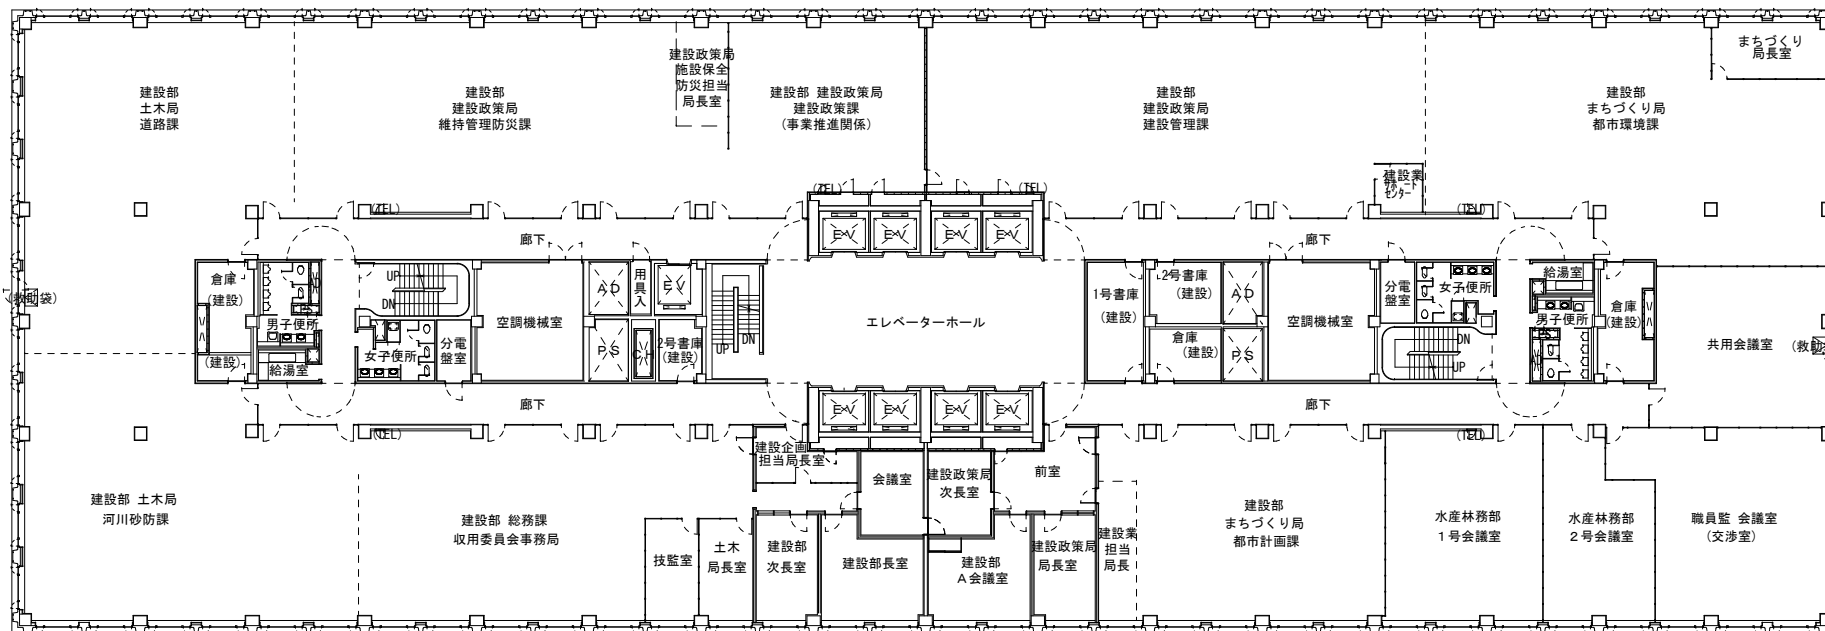

本庁舎 10階平面図 S=1/300

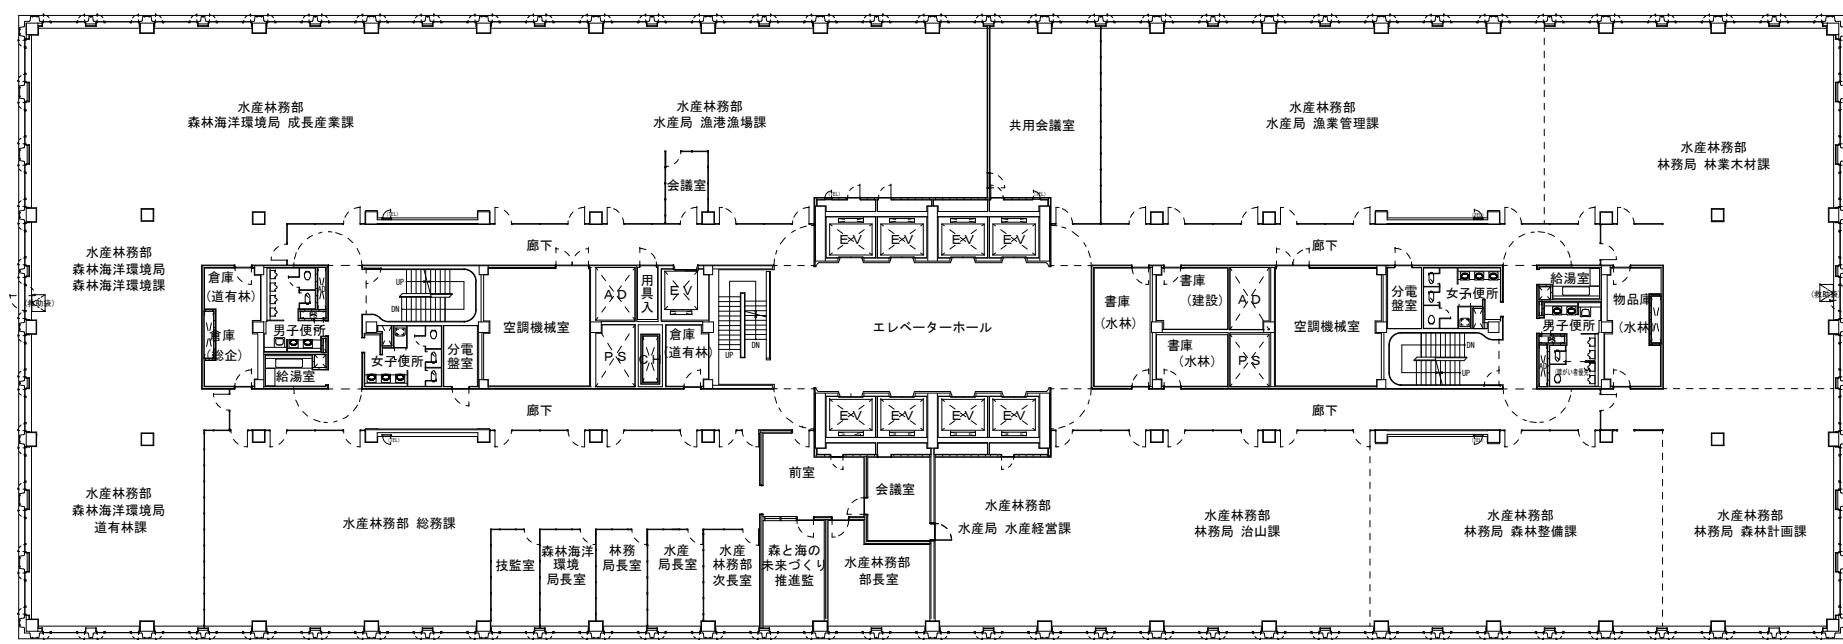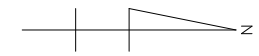


本庁舎11階平面図 S=1/300

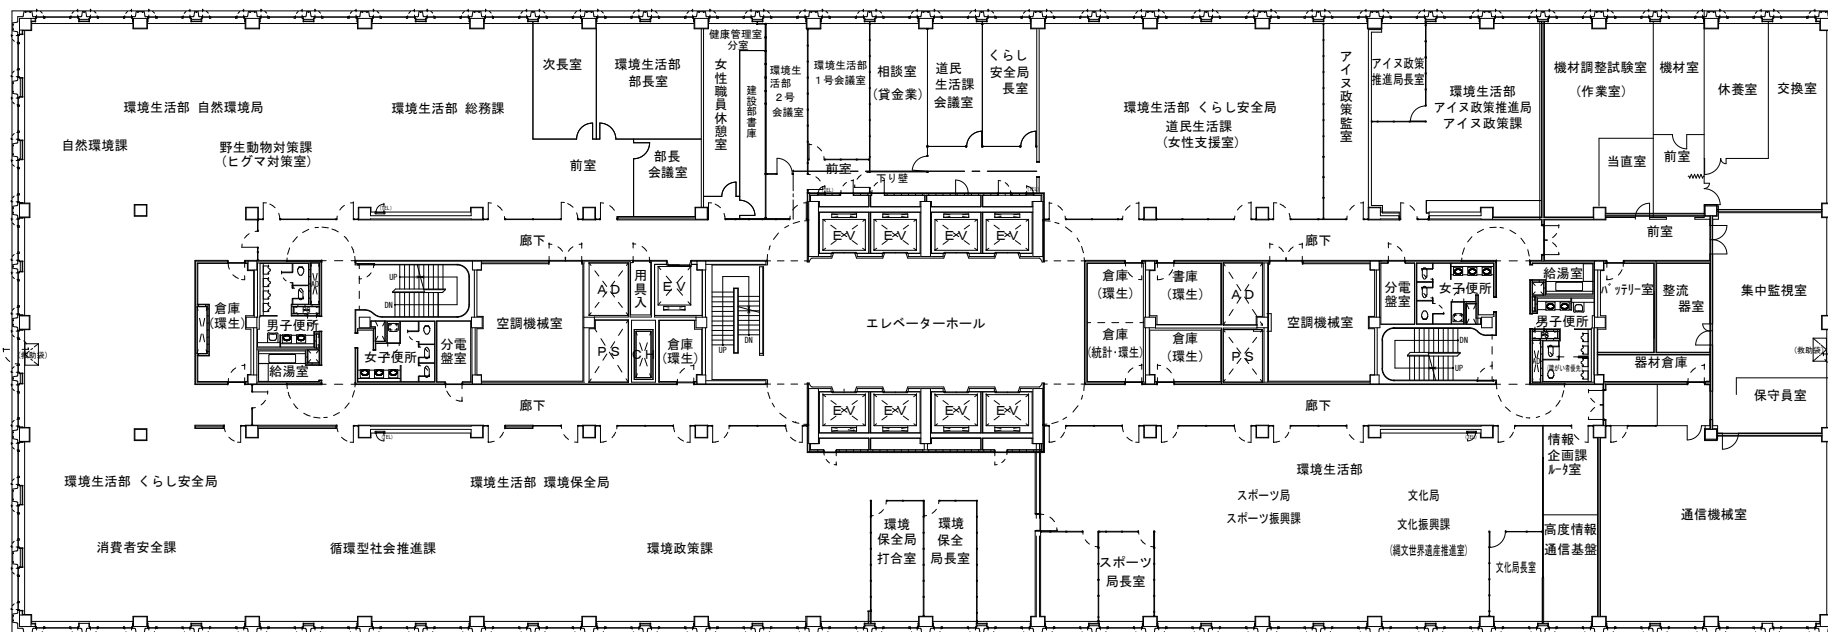


本庁舎12階平面図 S=1/300

(2024/04/01)

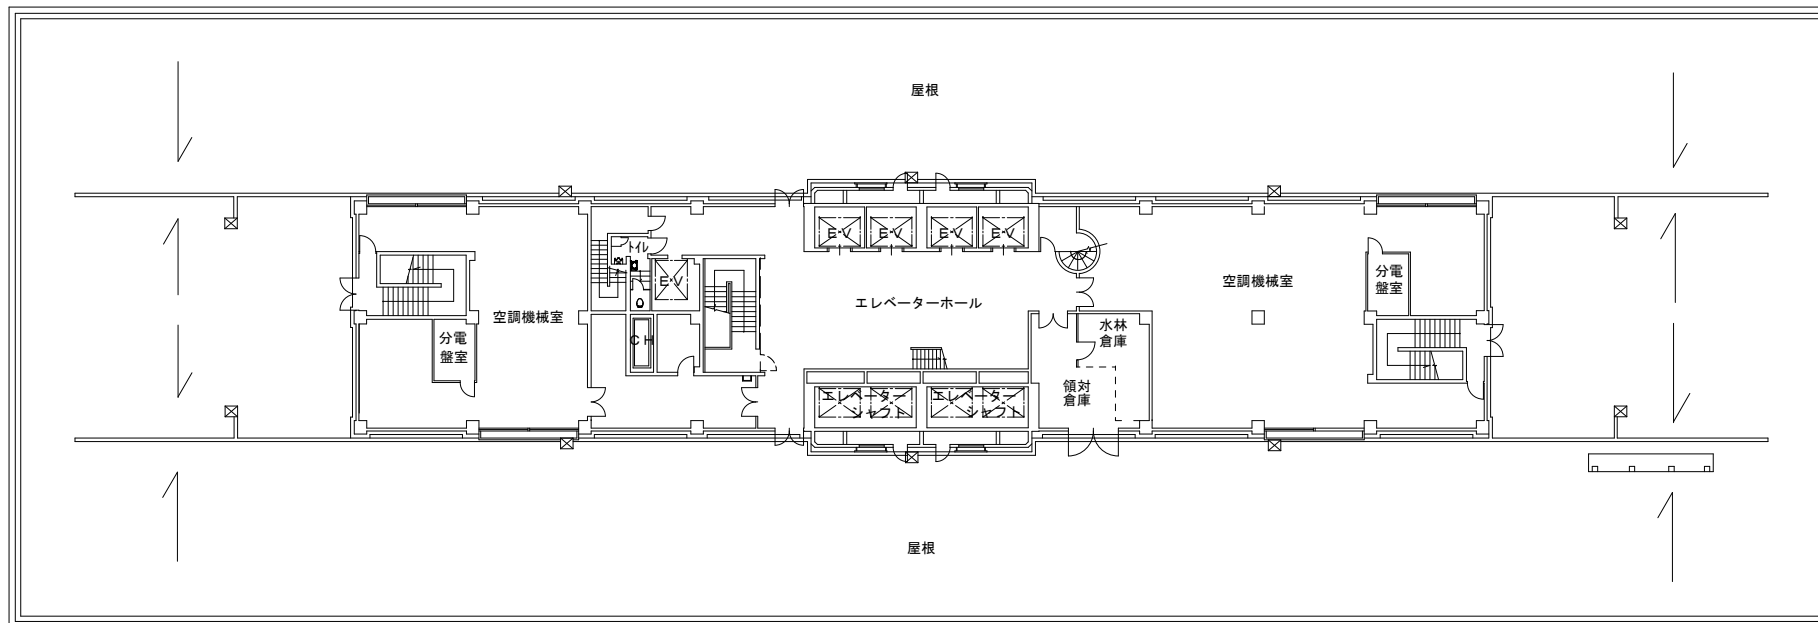


本庁舎塔屋 1 階平面図 S=1/300


(2019/07/04)

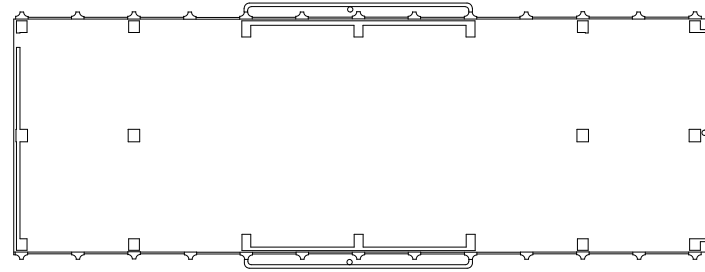

塔屋屋上平面図 S=1/300

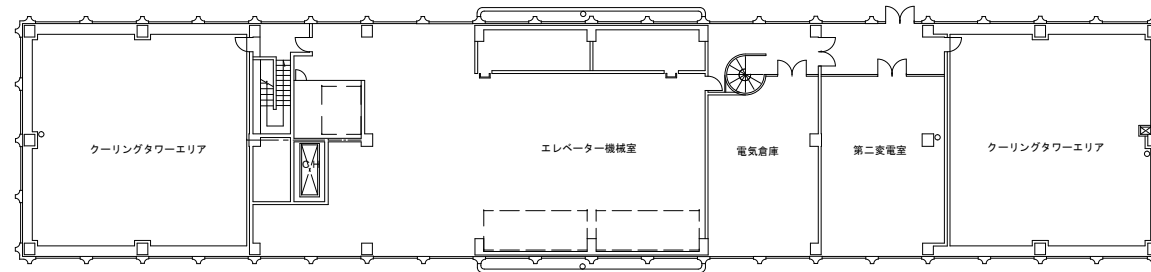

本庁舎塔屋2階平面図 S=1/300

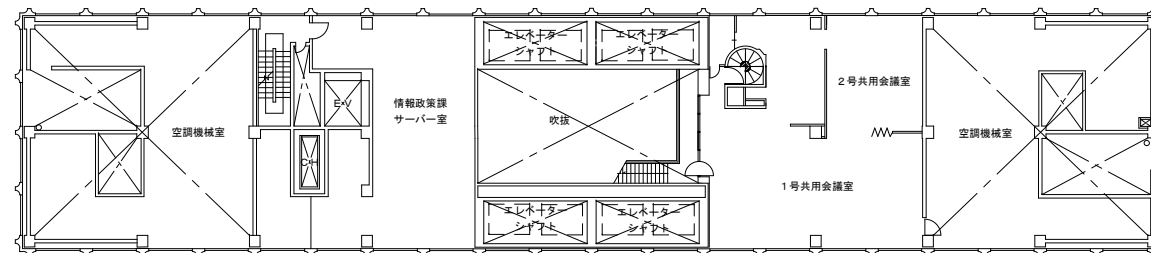

本庁舎塔屋中2階平面図 S=1/300