



 : 業務対象建築物

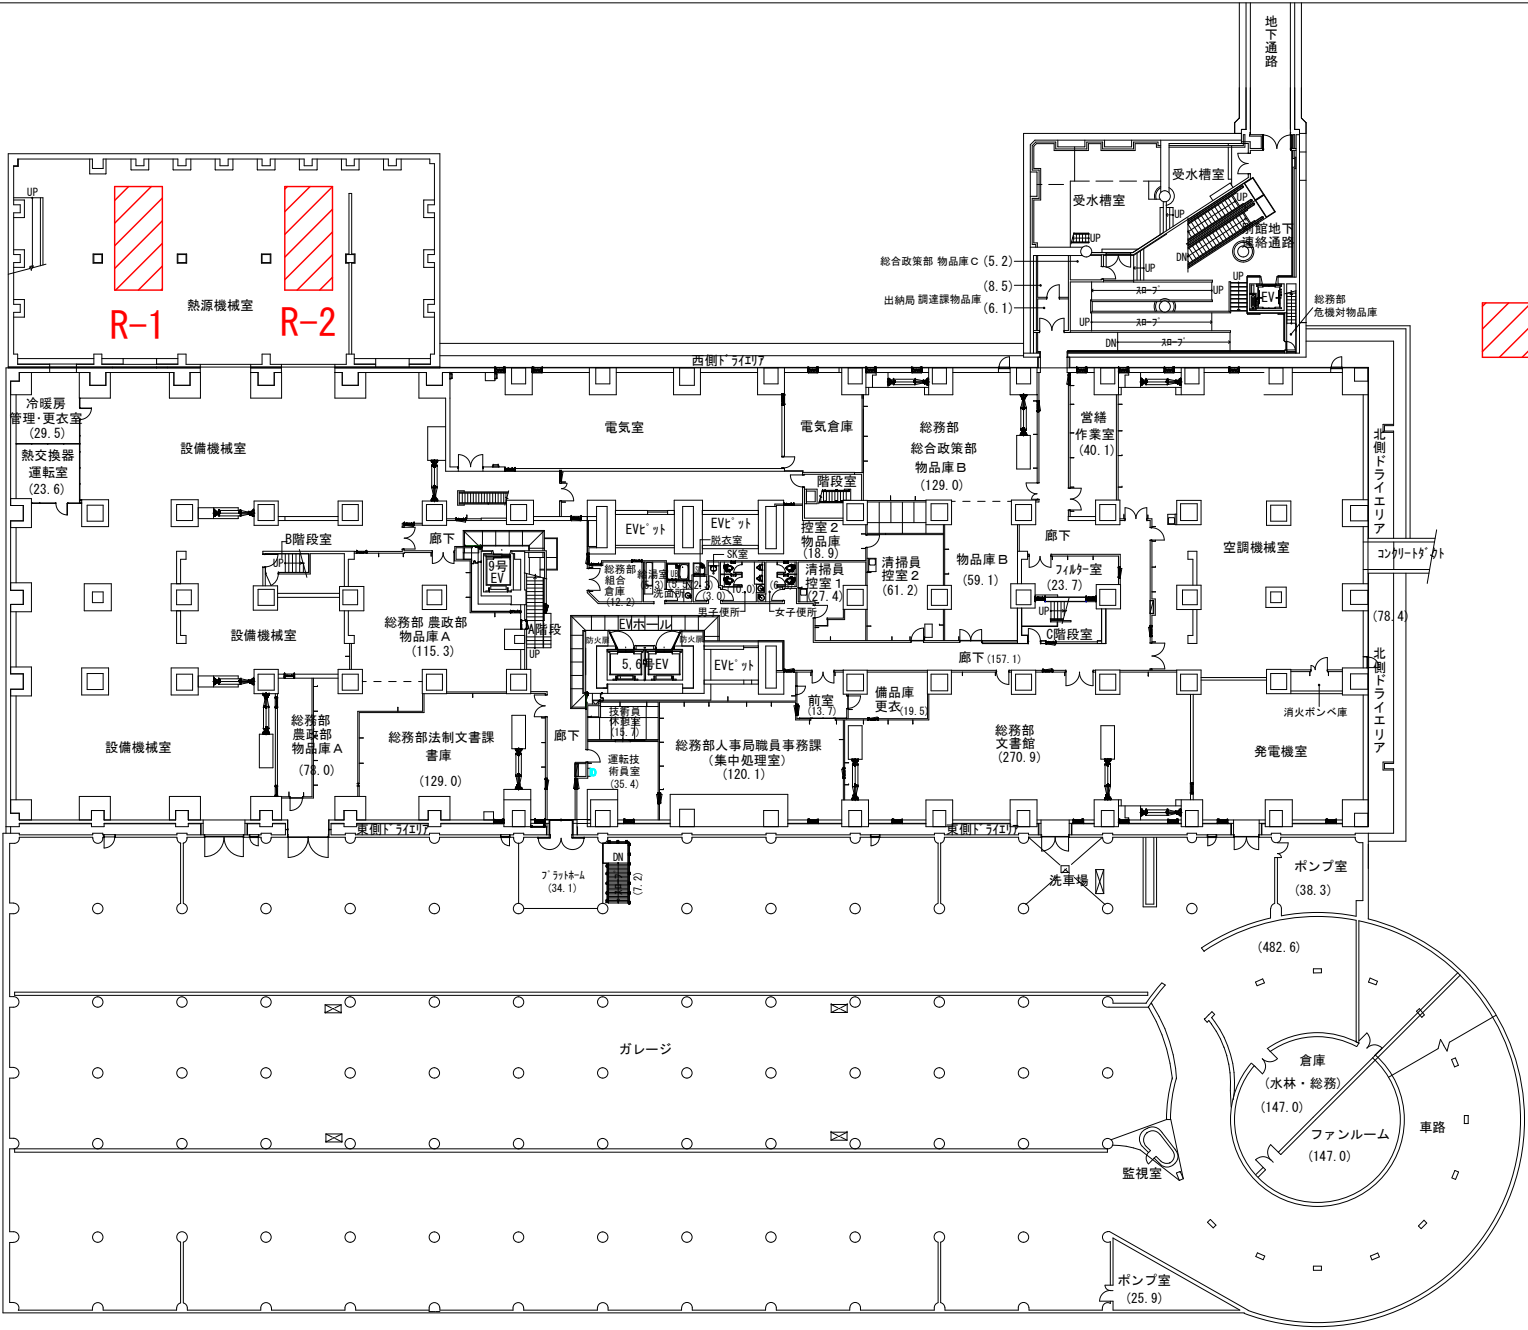

本庁舎地下 2 階平面図 S=1/400

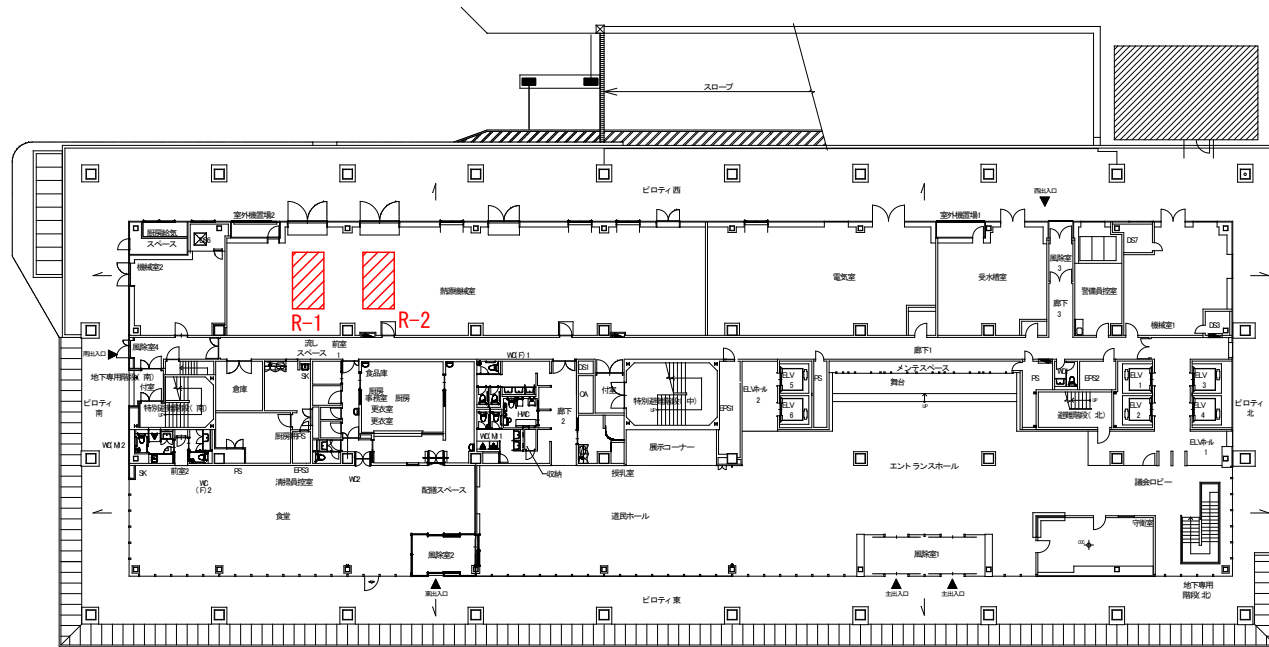

 対象機器

1 階平面図

(S=A1 1/1,000)